


3/12 Marshall Street Dapto NSW

2 

- * Brand new development
- * Suits multiple uses
- * Choice of 1 or more units if more space required
- * Modern complex in Dapto CBD
- * Completion August 2024
- * Call today to inspect!



Type : Industrial
Price : \$45,250+GST+OG pa
View : <https://www.whkcommercial.com.au/lease/nsw/wollongong-illawarra/dapto/commercial/industrial/8070095>

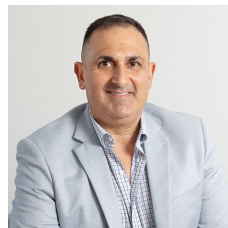


Harry Stefanou
02 4229 6640



Tony Moschella
02 4229 6640

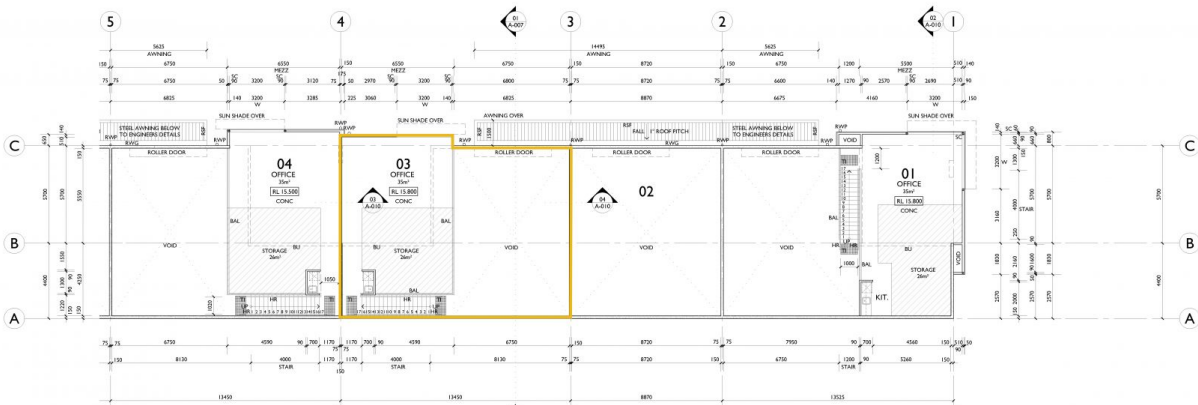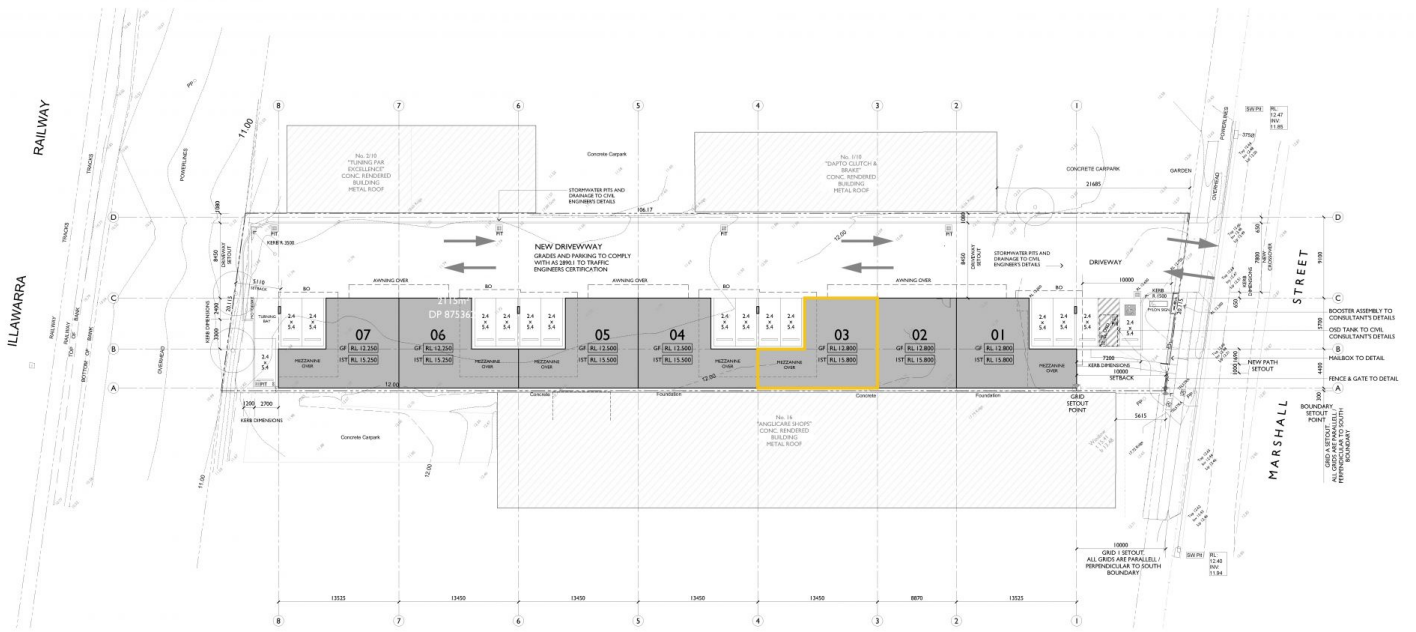

01 MEZZANINE FLOOR PLAN. UNITS 1 - 4
SCALE 1:100 @ A1

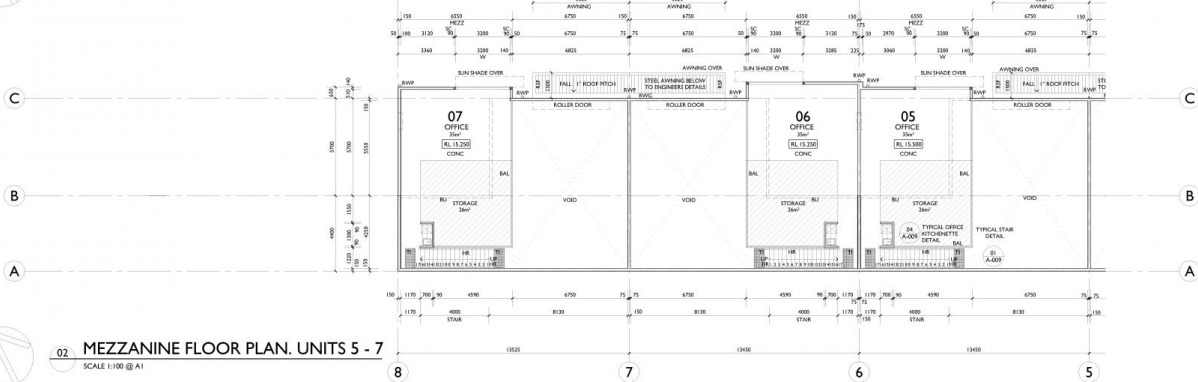

02 MEZZANINE FLOOR PLAN. UNITS 5 - 7
SCALE 1:100 @ A1